

PLAN
SCALE 1:1500

PDF created on 05/08/25 12:03:12 PM

A	ISSUED FOR PUBLIC EXHIBITION	07/08/25	-
No.	AMENDMENT DETAILS	DATE	INITIALS
A3 ORIGINAL	THIS SHEET WAS PREPARED IN COLOUR AND WILL BE INCOMPLETE IF COPIED		


SCALE	
SCALE 1:1500	
COORDINATE SYSTEM: MGA ZONE 56	HEIGHT DATUM: AHD

	CITY INFRASTRUCTURE
	PROJECT MANAGEMENT OFFICE
	CIVIL SERVICES TEAM
DESIGNED:	-
REVIEWED:	-

MICROSTATION FILE:	-
12d PROJECT FILE:	C4450_DESIGN.project
PPM PROJECT No.:	PRJ 00201096
SUR:	-
F.B.:	537
L.B.:	-
GENERAL ARRANGEMENT PLAN	

CITY OF NEWCASTLE	
PARKWAY AVENUE, FROM NATIONAL PARK STREET TO SMITH STREET CONSTRUCTION OF KERB EXTENSIONS, PEDESTRIAN CROSSINGS AND CYCLEWAY	

CN PLAN No.	SHEET No.
R8084	1
	OF
	3
AMENDMENT No. A	SHEETS

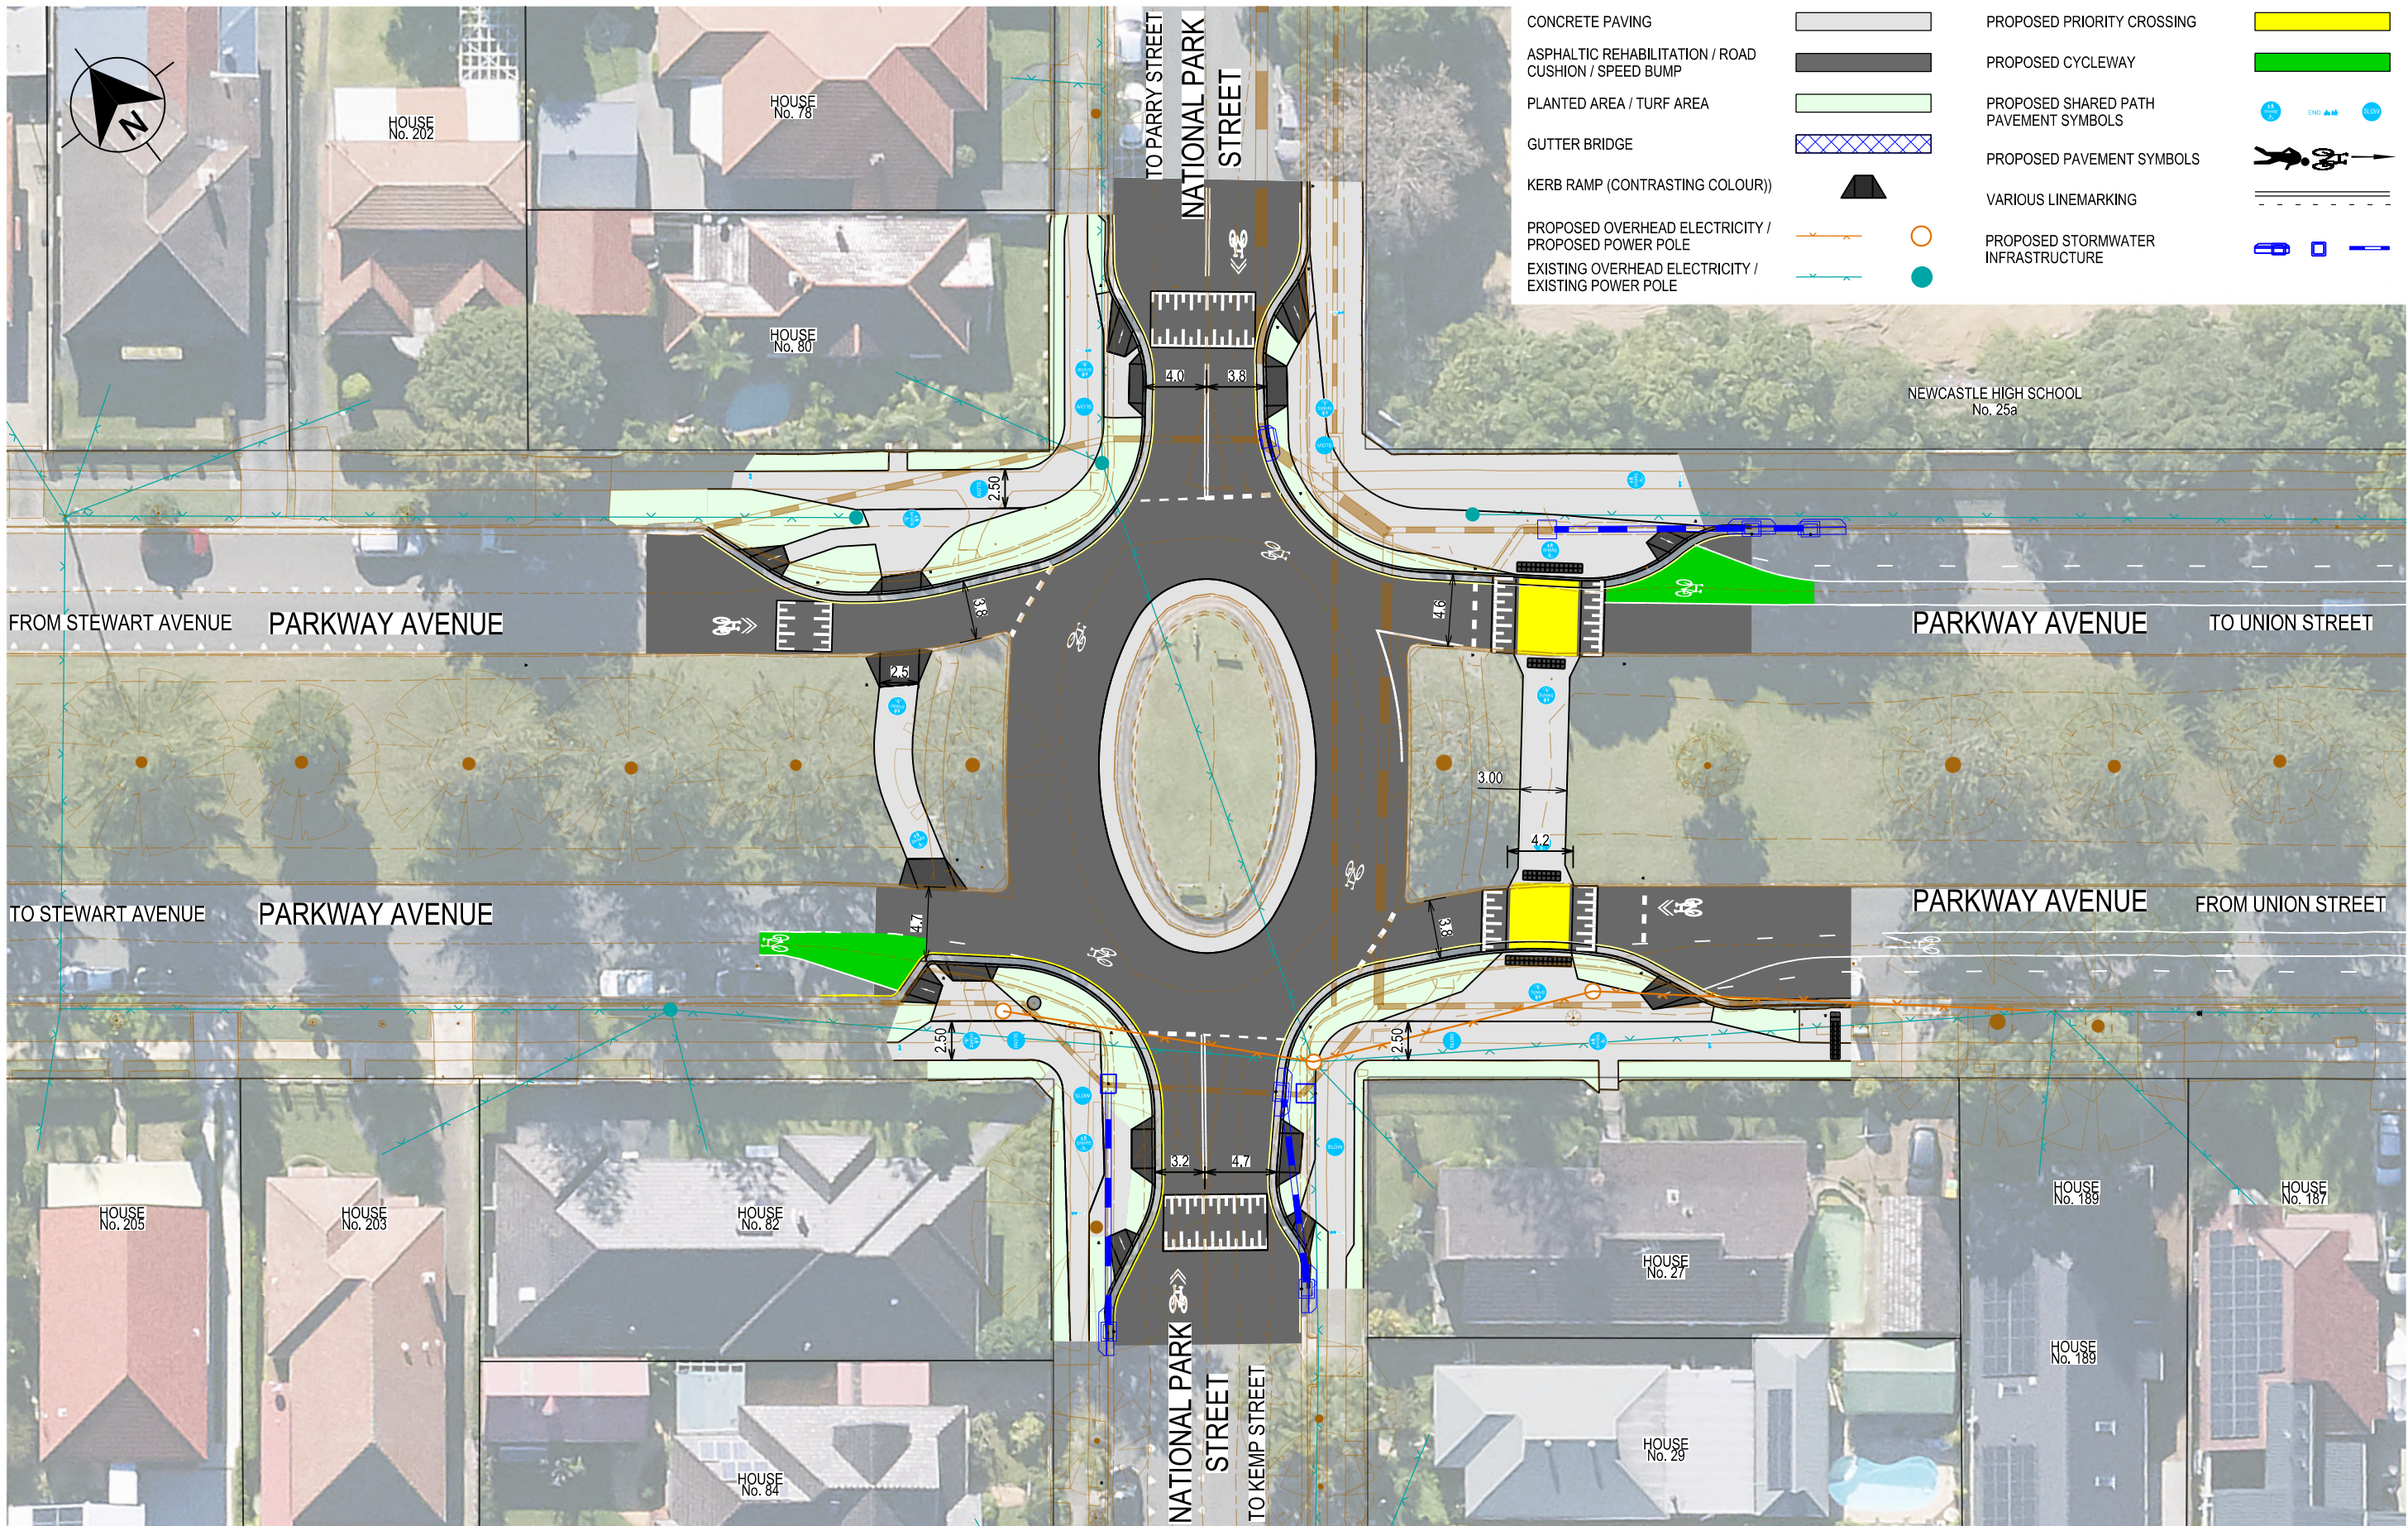

CONCRETE PAVING

ASPHALTIC REHABILITATION / ROAD CUSHION / SPEED BUMP

PLANTED AREA / TURF AREA

GUTTER BRIDGE

KERB RAMP (CONTRASTING COLOUR))

PROPOSED OVERHEAD ELECTRICITY / PROPOSED POWER POLE

EXISTING OVERHEAD ELECTRICITY / EXISTING POWER POLE

PROPOSED PRIORITY CROSSING

PROPOSED CYCLEWAY

PROPOSED SHARED PATH PAVEMENT SYMBOLS

PROPOSED PAVEMENT SYMBOLS


VARIOUS LINEMARKING


PROPOSED STORMWATER INFRASTRUCTURE

PLAN

SCALE 1:400

PDF created on 04/08/25 12:03:38 PM

												CITY INFRASTRUCTURE PROJECT MANAGEMENT OFFICE CIVIL SERVICES TEAM			MICROSTATION FILE: -			SUR: -			CITY OF NEWCASTLE						CN PLAN No.		SHEET No.	
															12d PROJECT FILE: C4450_DESIGN.project			F.B.: 537			PARKWAY AVENUE, FROM NATIONAL PARK STREET TO SMITH STREET CONSTRUCTION OF KERB EXTENSIONS, PEDESTRIAN CROSSINGS AND CYCLEWAY						R8084		2	
															PPM PROJECT No.: PRJ 00201096			L.B.: -												
A			ISSUED FOR PUBLIC EXHIBITION			07/08/25			-			DESIGNED: -			DETAIL PLAN SHEET 1 OF 2												3			
No.			AMENDMENT DETAILS			DATE			INITIALS			REVIEWED: -																		
A3 ORIGINAL		THIS SHEET WAS PREPARED IN COLOUR AND WILL BE INCOMPLETE IF COPIED					COORDINATE SYSTEM: MGA ZONE 56			HEIGHT DATUM: AHD									AMENDMENT No. A											

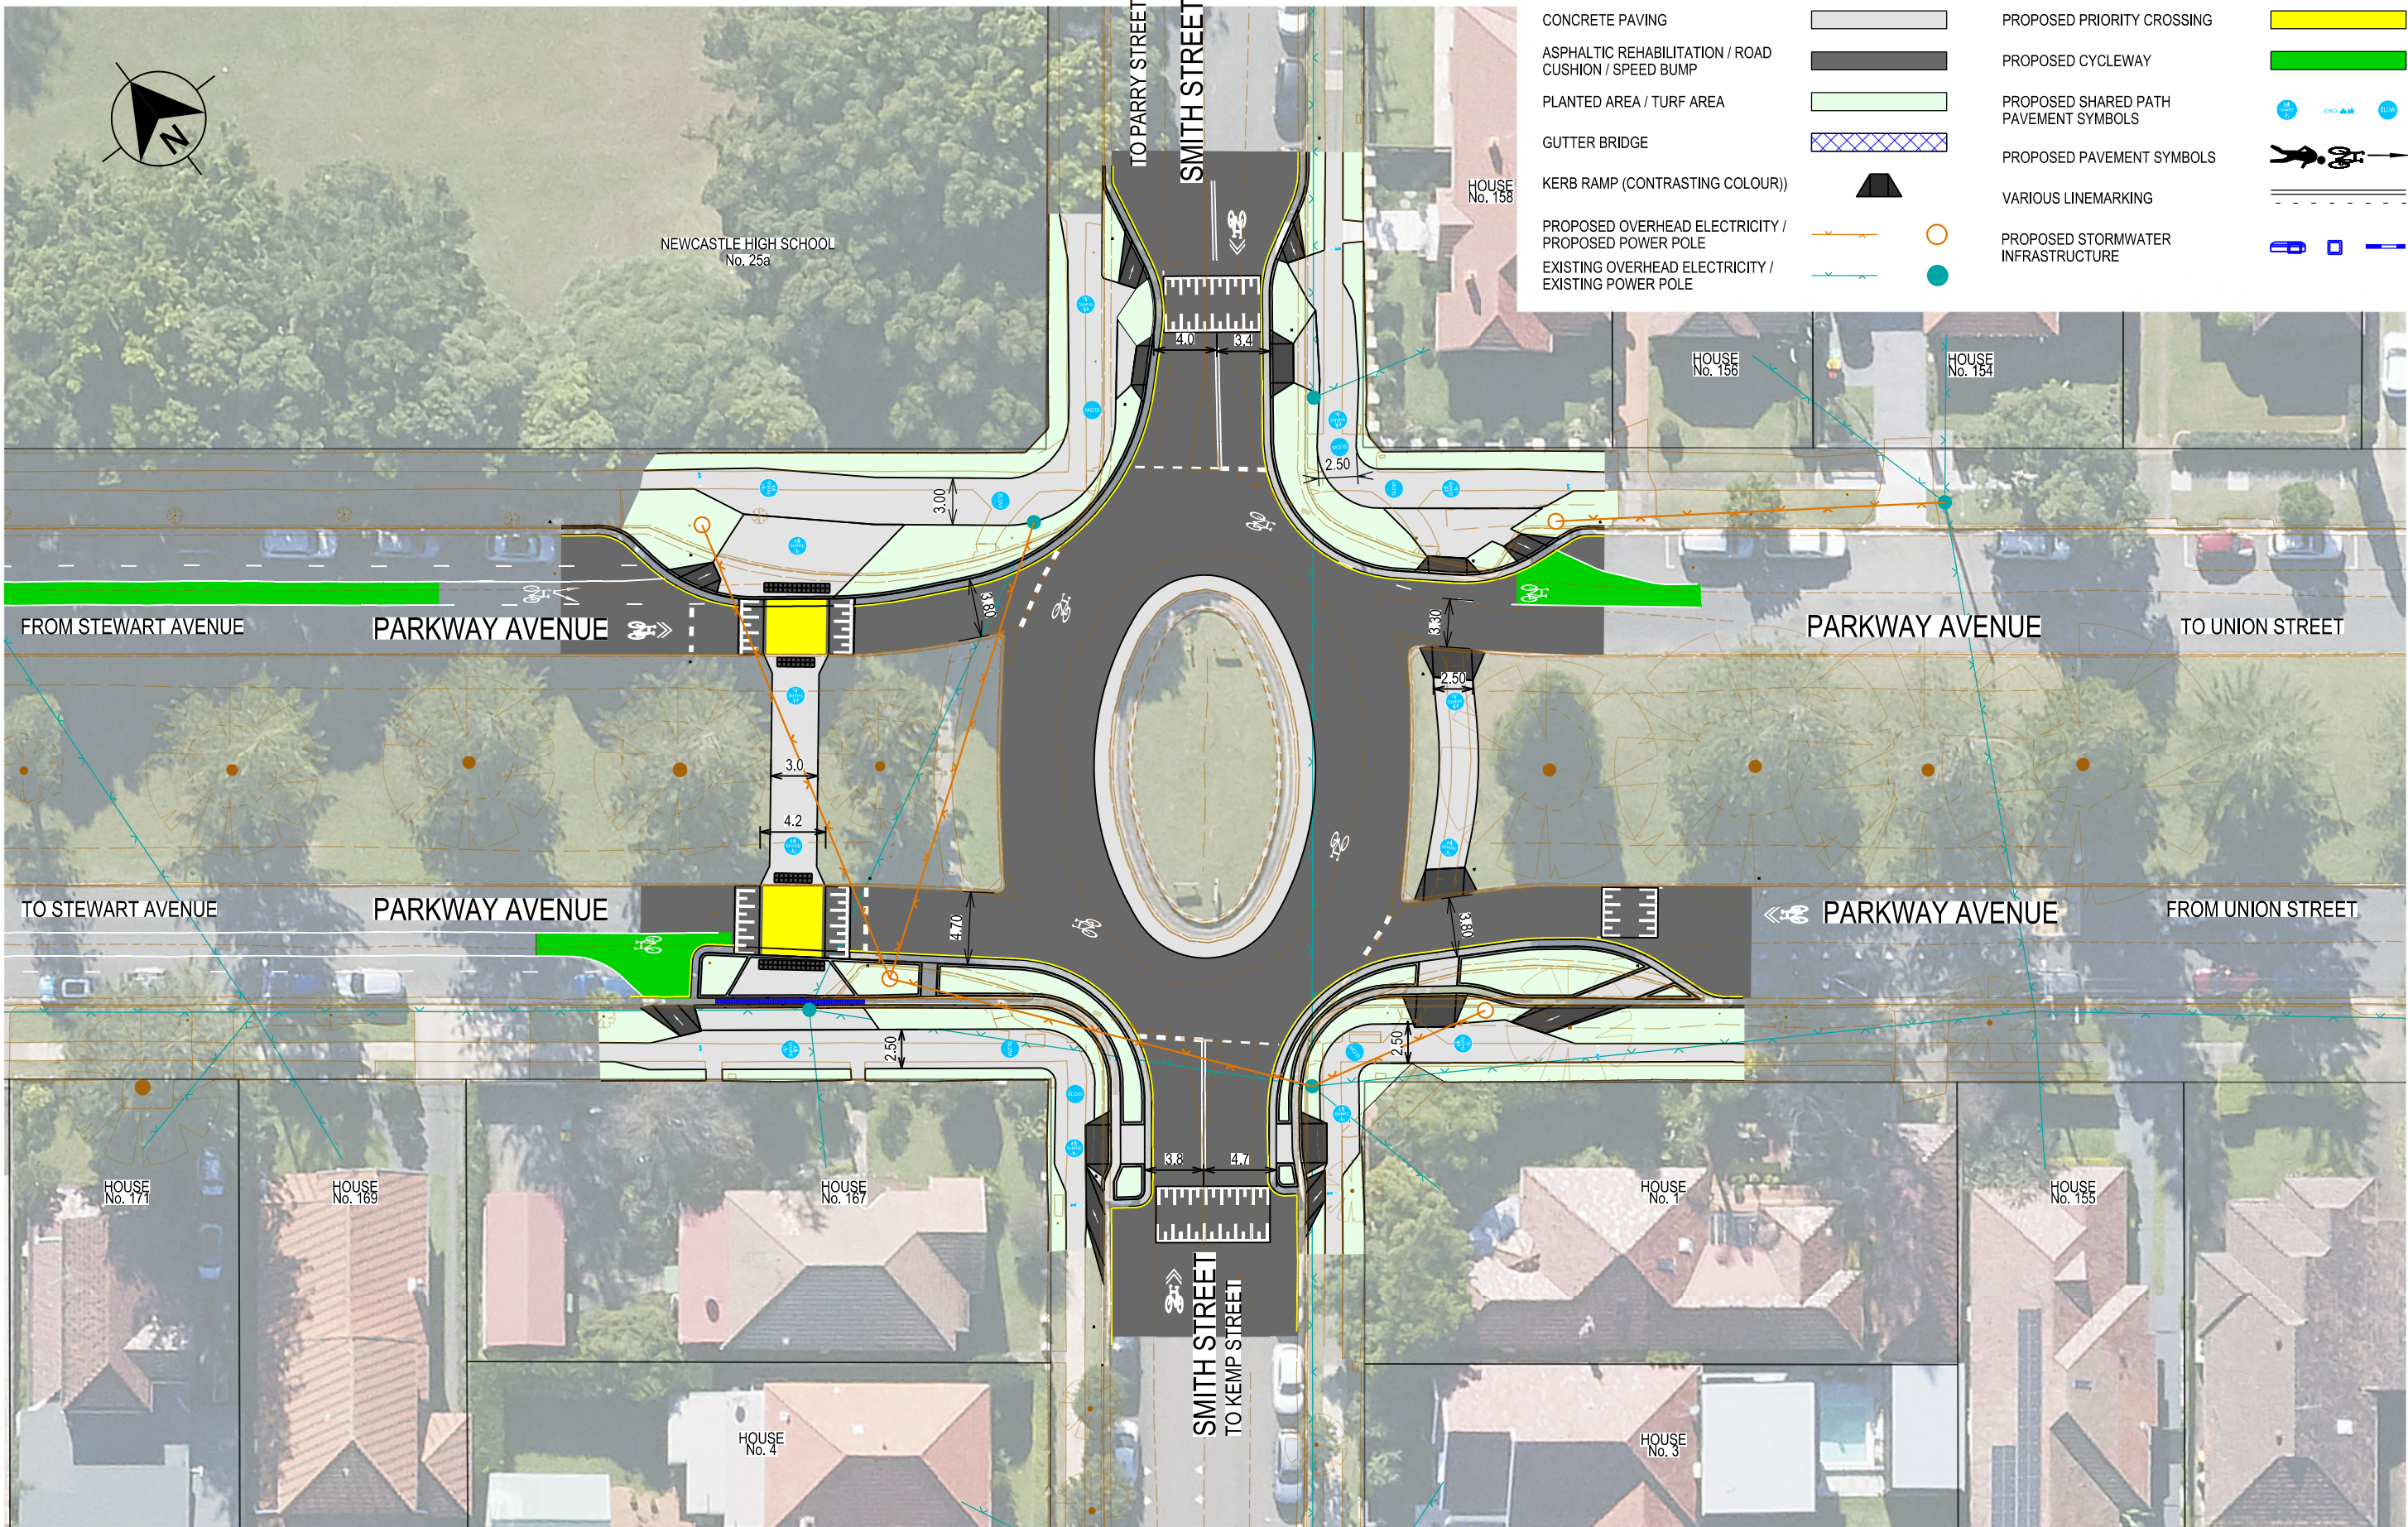

PLAN

SCALE 1:400

A	ISSUED FOR PUBLIC EXHIBITION	07/08/25	-
No.	AMENDMENT DETAILS	DATE	INITIALS
A3 ORIGINAL	THIS SHEET WAS PREPARED IN COLOUR AND WILL BE INCOMPLETE IF COPIED		

SCALE	
SCALE 1:400	
COORDINATE SYSTEM: MGA ZONE 56	HEIGHT DATUM: AHD

	CITY INFRASTRUCTURE
	PROJECT MANAGEMENT OFFICE
	CIVIL SERVICES TEAM
DESIGNED:	-
REVIEWED:	-

MICROSTATION FILE:	-
12d PROJECT FILE:	C4450_DESIGN.project
PPM PROJECT No.:	PRJ 00201096
SUR: -	
F.B.: 537	
L.B.: -	
DETAIL PLAN SHEET 2 OF 2	

CITY OF NEWCASTLE	
PARKWAY AVENUE, FROM NATIONAL PARK STREET TO SMITH STREET	
CONSTRUCTION OF KERB EXTENSIONS, PEDESTRIAN CROSSINGS AND CYCLEWAY	

CN PLAN No.	SHEET No.
R8084	3
	OF
	3
AMENDMENT No. A	SHEETS